



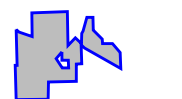




REGIONAL MAP COVERAGE


GEORGIA

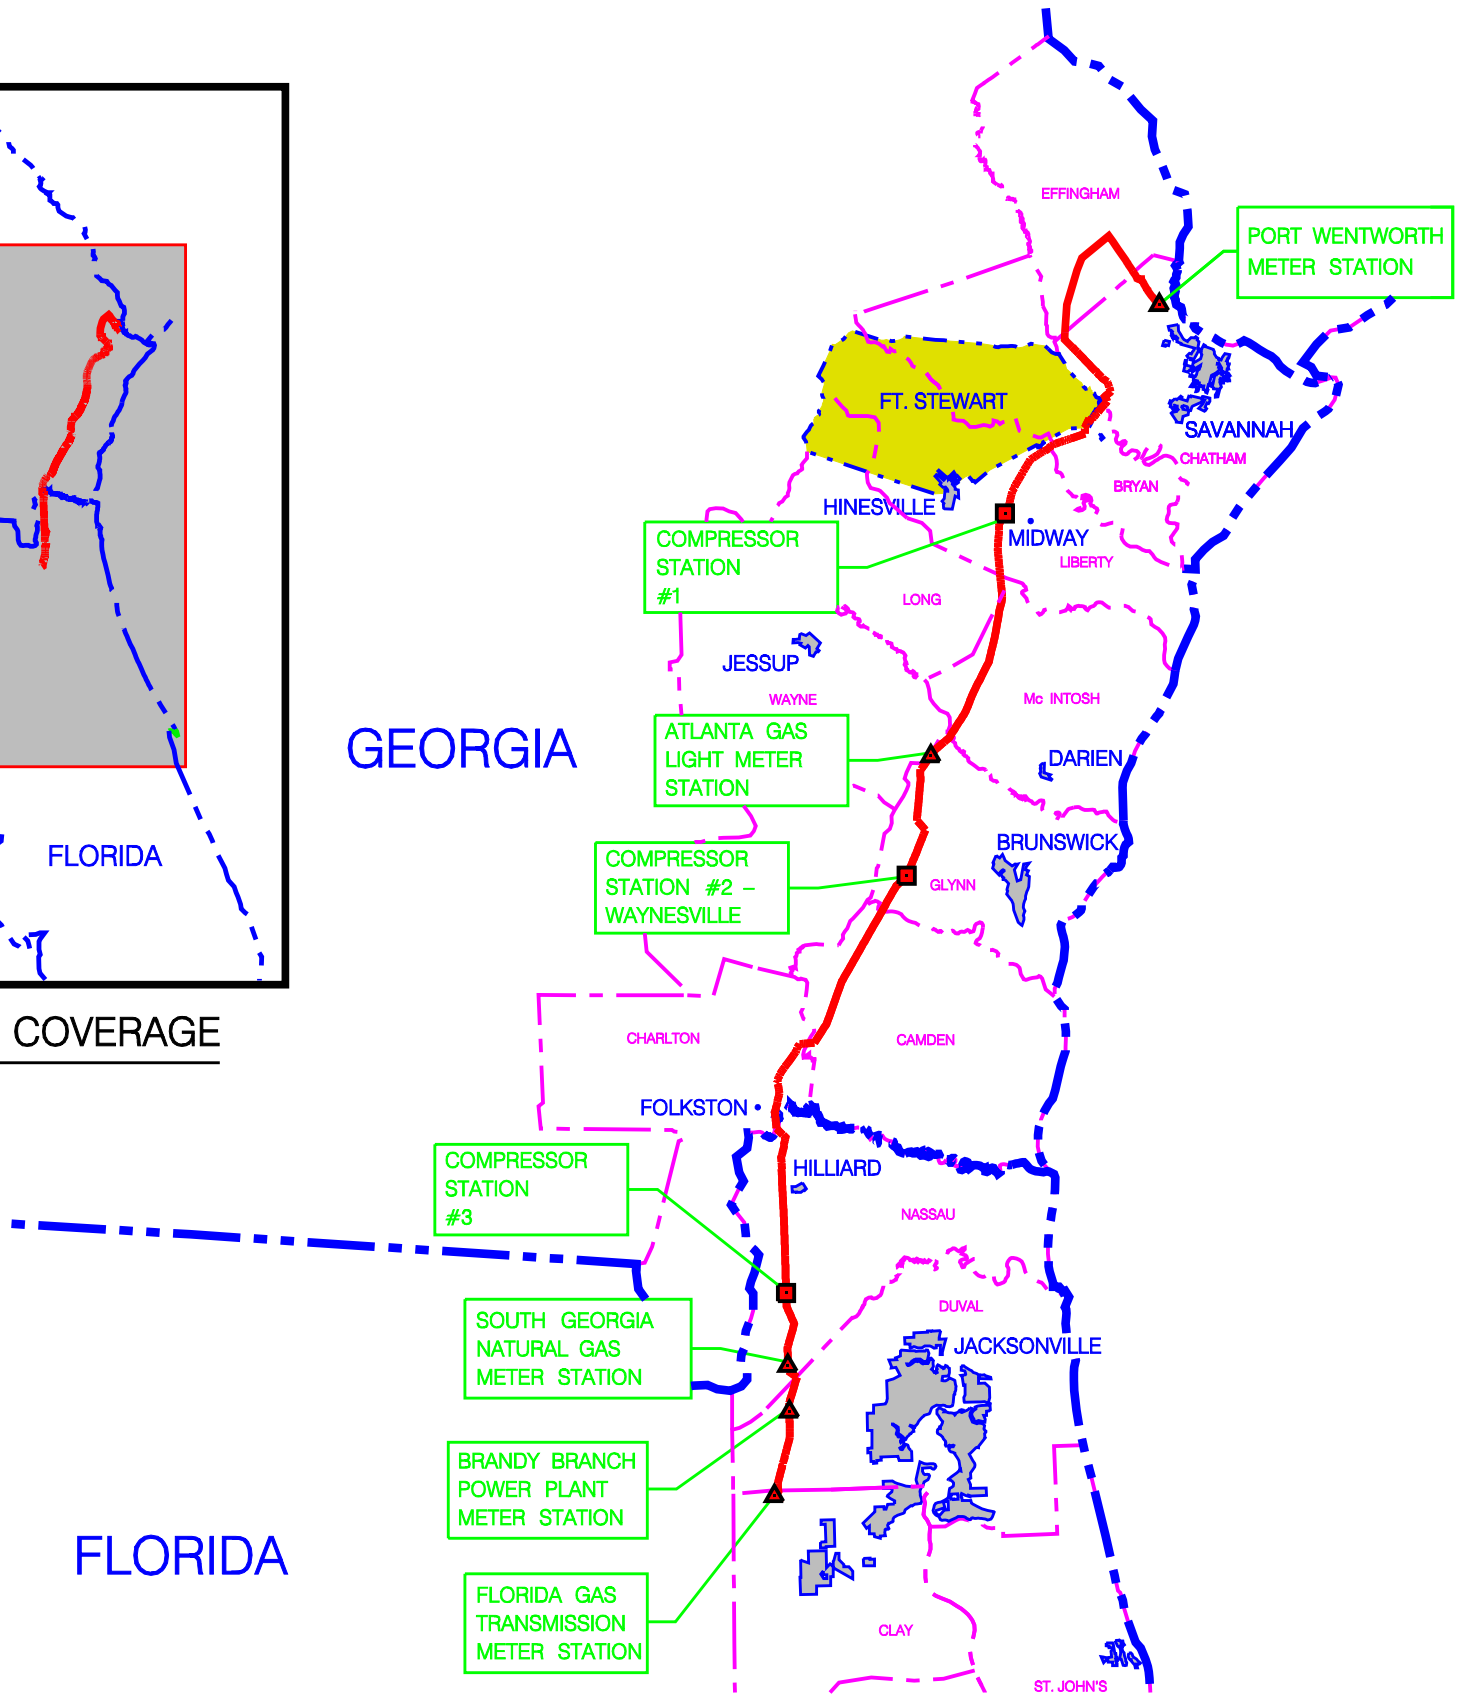

FLORIDA

LEGEND

-  PROPOSED PIPELINE
-  MUNICIPAL BOUNDARY
-  STATE BOUNDARY
-  COUNTY BOUNDARY
-  COMPRESSOR STATION
-  METER STATION

 <b>GULF INTERSTATE ENGINEERING</b> HOUSTON, TEXAS	
DWN. BY:	DATE
GIE	12-15-04
CHK.	
PROJ. ENGR.	
PROJ. MGR.	
CLIENT APP.	

<b>SOUTHERN NATURAL GAS</b> An El Paso Company			
CYPRESS PIPELINE PROJECT  <b>GENERAL LOCATION MAP</b> GEORGIA - FLORIDA			
SCALE:	DWG. NO.	SHT. NO.	REV.
NOT TO SCALE	NO. 1063-10-B-0100		A